


DBILLING  
c:\cadd\design\774645es.807  
04/11/02 08:33:41 AM  
STARTING DATE: 04/08/02  
DRAWN BY: D. BOWAR  
DATE LAST REV.:  
ENGR. CHK. BY: J. JENKINS  
DRAFT. CHK. BY:  
INITIATOR: J. REMO  
PROJ. MGR.: J. YACOB  
PROJ. NO.: 774645  
DWG. NO.: ...774645es.807

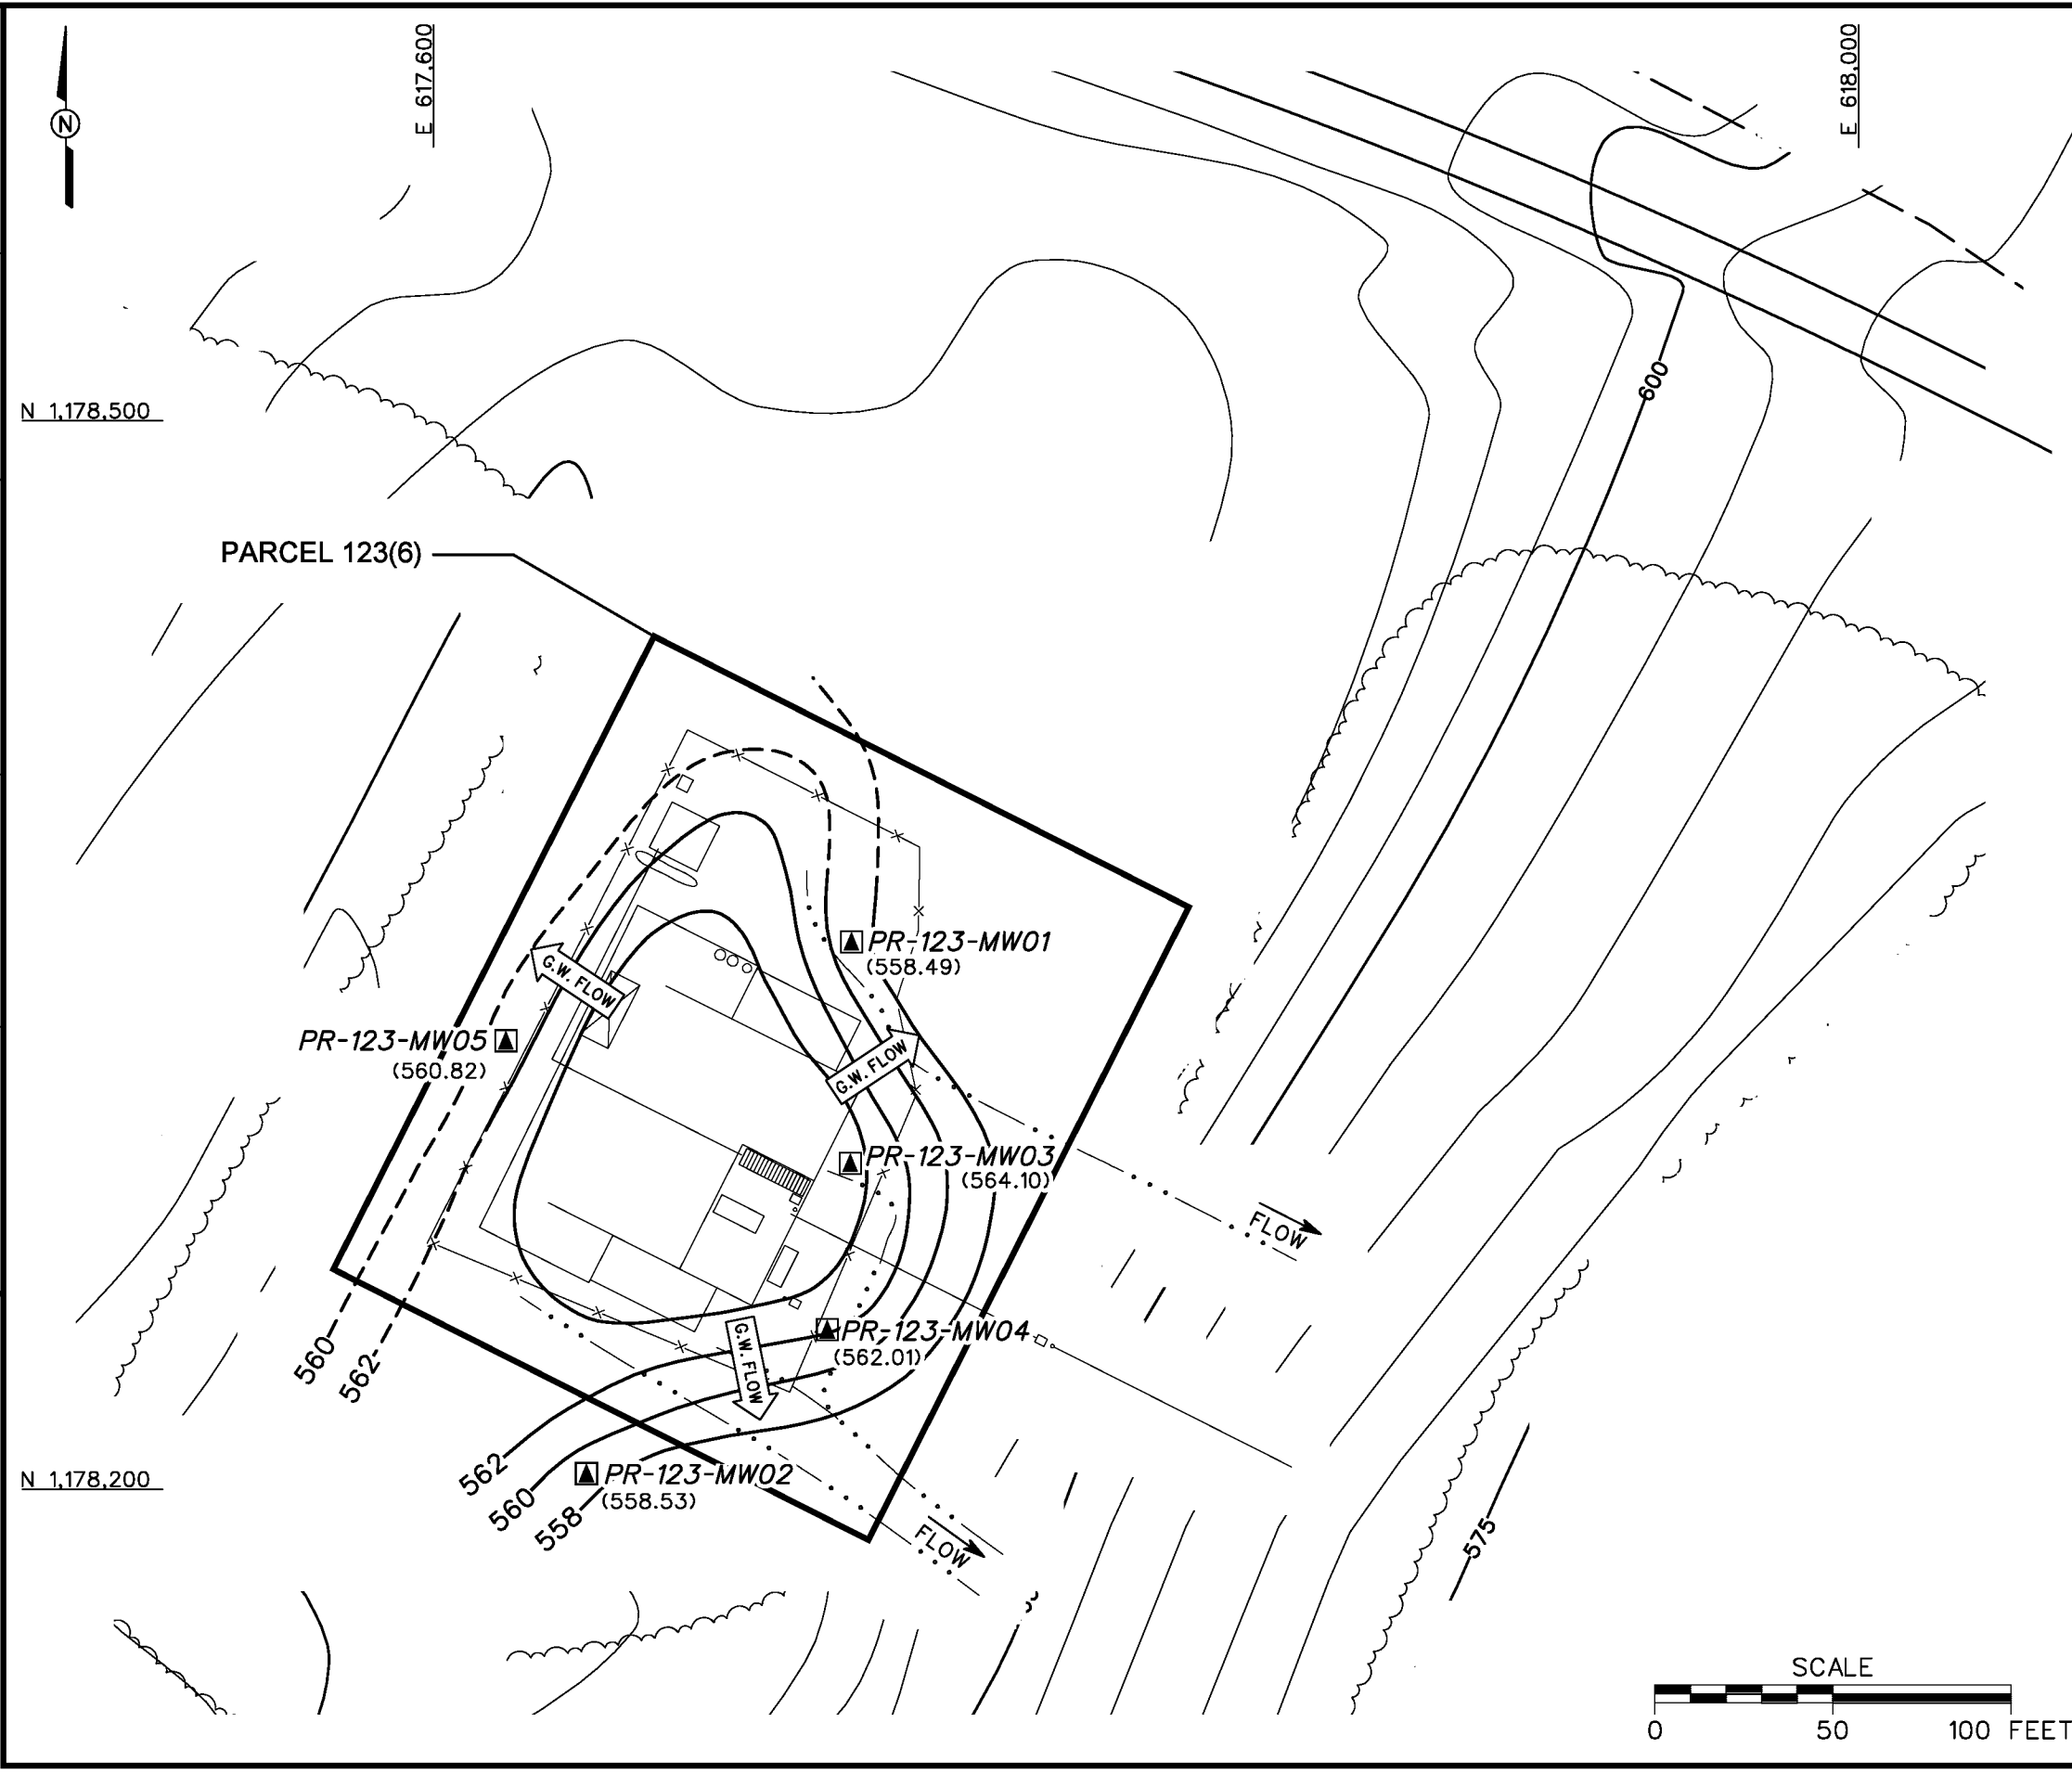

- LEGEND**
- UNIMPROVED ROADS
  - PAVED ROADS
  - BUILDING
  - TOPOGRAPHIC CONTOURS (CONTOUR INTERVAL - 5 FOOT)
  - GROUNDWATER ELEVATION CONTOUR (DASHED WHERE INFERRED)
  - (560.82) GROUNDWATER ELEVATION (FT MSL) (JANUARY 7, 2002)
  - G.W. FLOW GROUNDWATER FLOW DIRECTION
  - TREES / TREELINE
  - PARCEL BOUNDARY
  - SURFACE DRAINAGE
  - FLOW SURFACE WATER FLOW DIRECTION
  - FENCE
  - GROUNDWATER, SURFACE AND SUBSURFACE SOIL SAMPLE LOCATION

**FIGURE 4-1**  
**POTENTIOMETRIC SURFACE MAP**  
**RANGE 4A FOG OIL STORAGE AREA**  
**PELHAM RANGE**  
**PARCEL 123(6)**

U. S. ARMY CORPS OF ENGINEERS  
MOBILE DISTRICT  
FORT McCLELLAN  
CALHOUN COUNTY, ALABAMA  
Contract No. DACA21-96-D-0018

